


# Legend


	SC Vanity Sink Cut-out (Undermount)
	FH Faucet Holes
	TC Toilet Tissue Cut Out
	FS Facial Slot Cut-out
	KC Kitchen Sink Cut-out
	RC Rough Cut No Chamfered
	CE Rough Cut & Chamfered Edge
	EE Eased & Polished Edge
	BV Beveled Edge
	FB Full Bull Nose
	HB Half Bull nose
	1/4R 1/4R Rounded Edge
	DP Drip Less Edge
	OG Ogee Edge
	LM-FB Laminated Full Bull Nose Edge
	LM-OG Laminated Ogee Edge
	LM-EE Laminated Eased & Polished Edge
	LM-BV Laminated Beveled Edge
DWG#	#1

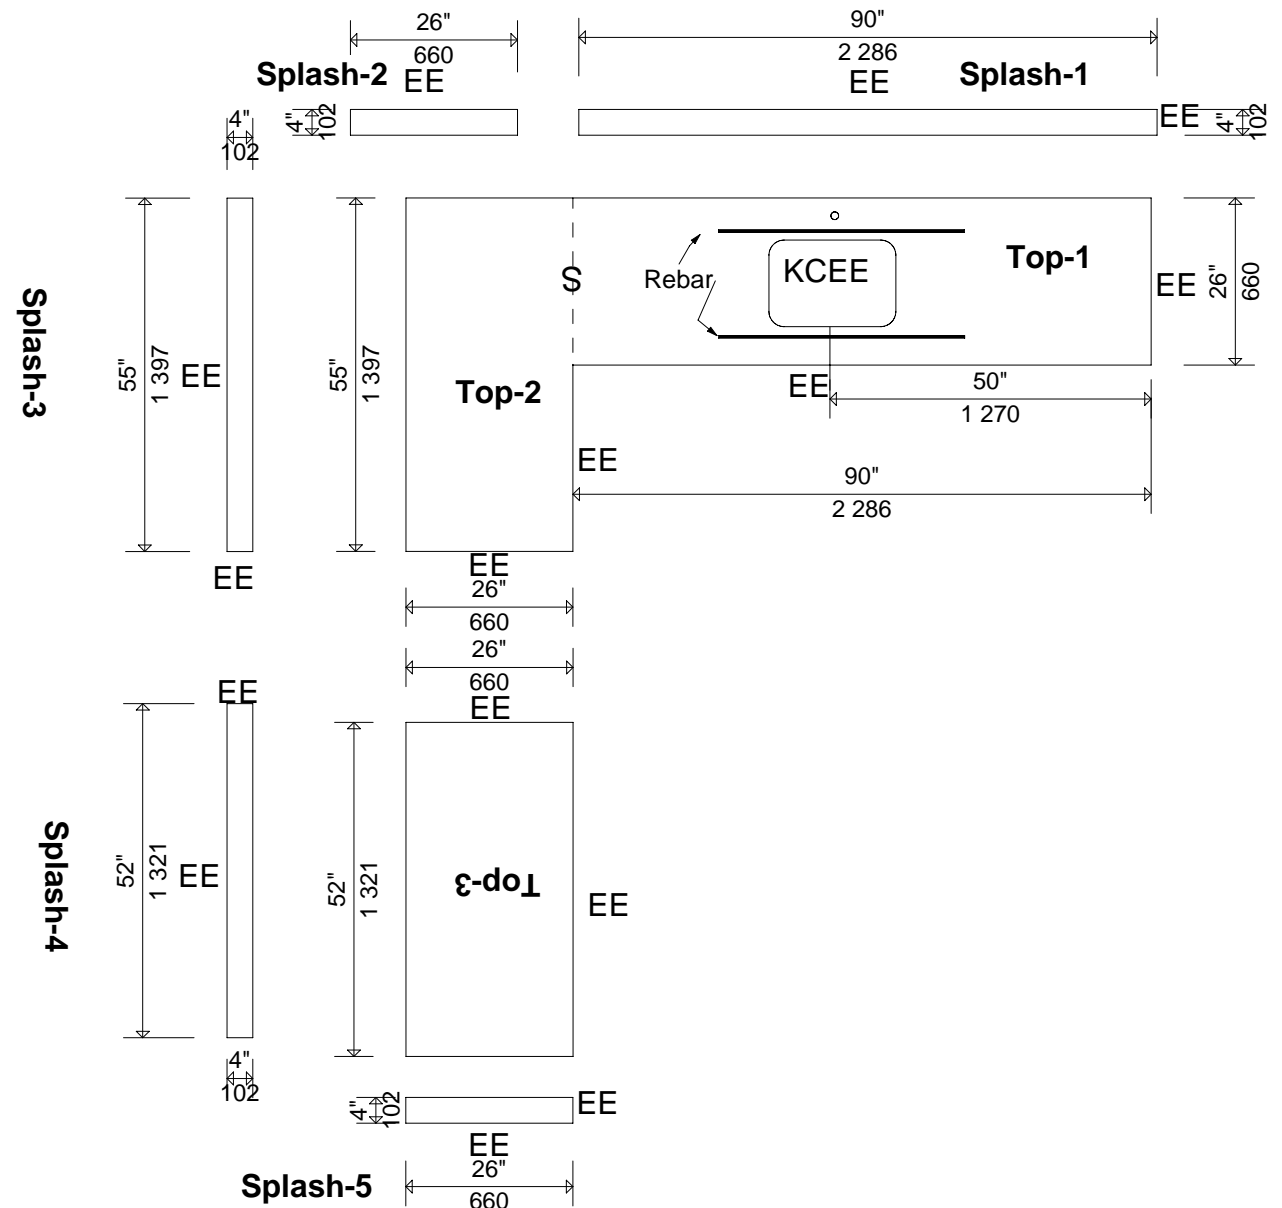

Granite Shop Drawing	Item	Style	Add On	L	W	TK	Color	QTY	Project	
	1	Kitchen Top-1	EE, 2-rebar, 1-KCEE, 1-FH, 9-CH	90	26	1 3/16	Black Pearl	10	Lee Mill Village	
	"A"	Kitchen Top-2	EE	55	26	1 3/16	Black Pearl	10		
Notes	Kitchen Top-3	EE	52	26	1 3/16	Black Pearl	10	Client	Approved By	
A Kitchen	Spalsh-1	EE	90	4	1 3/16	Black Pearl	10	Rococo	Contractor	Subcontractor
	Spalsh-2	EE	26	4	1 3/16	Black Pearl	10		Rev. Date	Drafter
SCALE	Spalsh-3	EE	55	4	1 3/16	Black Pearl	10	Oct.22.2008	D	
DO NOT SCALE	Spalsh-4	EE	52	4	1 3/16	Black Pearl	10			
	Spalsh-5	EE	26	4	1 3/16	Black Pearl	10			

# Legend

	SC Vanity Sink Cut-out (Undermount)
	FH Faucet Holes
	TC Toilet Tissue Cut Out
	FS Facial Slot Cut-out
	KC Kitchen Sink Cut-out
	RC Rough Cut No Chamfered
	CE Rough Cut & Chamfered Edge
	EE Eased & Polished Edge
	BV Beveled Edge
	FB Full Bull Nose
	HB Half Bull nose
	1/4R 1/4R Rounded Edge
	DP Drip Less Edge
	OG Ogee Edge
	LM-FB Laminated Full Bull Nose Edge
	LM-OG Laminated Ogee Edge
	LM-EE Laminated Eased & Polished Edge
	LM-BV Laminated Beveled Edge

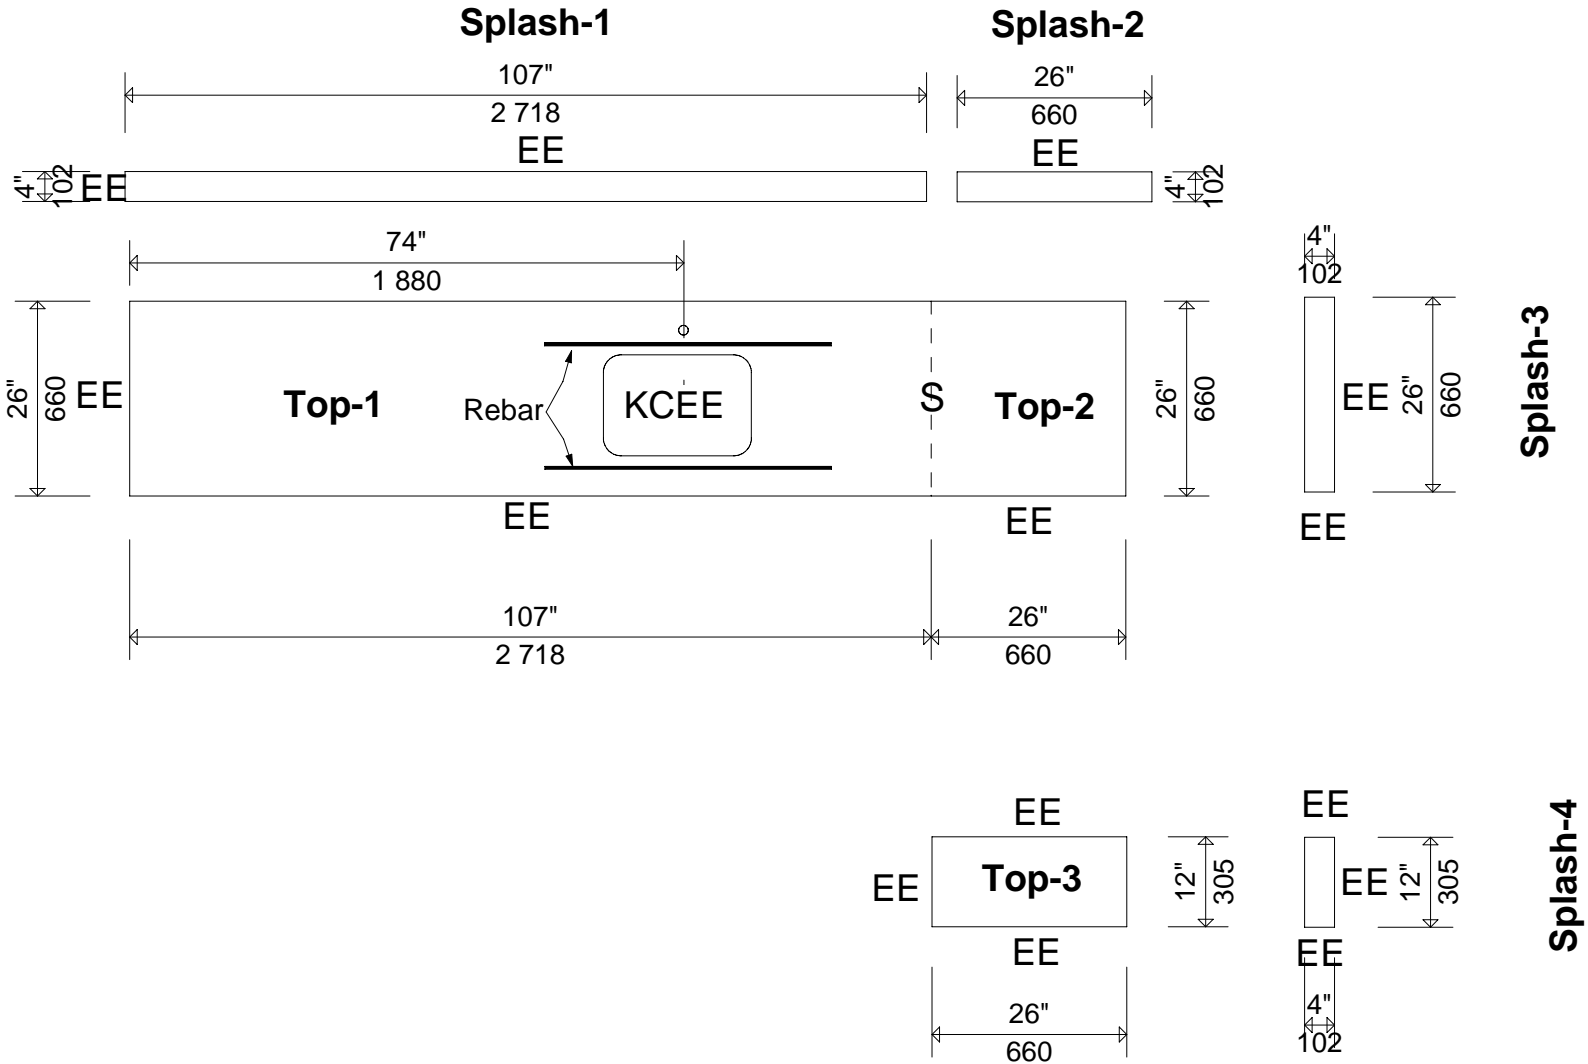

Granite Shop Drawing

Notes  
**B Kitchen**


SCALE  
DO NOT SCALE

Item	Style	Add On	L	W	TK	Color	QTY
2	Kitchen Top-1	EE,2-rebar,1-KCEE,1-FH,9-CH	107	26	1 3/16	Black Pearl	10
"B"	Kitchen Top-2	EE	26	26	1 3/16	Black Pearl	10
	Kitchen Top-3	EE	12	26	1 3/16	Black Pearl	10
	Spalsh-1	EE	107	4	1 3/16	Black Pearl	10
	Spalsh-2	EE	26	4	1 3/16	Black Pearl	10
	Spalsh-3	EE	26	4	1 3/16	Black Pearl	10
	Spalsh-4	EE	12	4	1 3/16	Black Pearl	10

<b>Lee Mill Village</b>	
Client	Approved By
<b>Rococo</b>	Contractor
	Subcontractor
Rev. Date	Drafter
Oct.22.2008	<b>D</b>



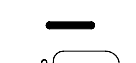
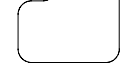
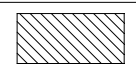




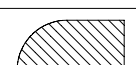


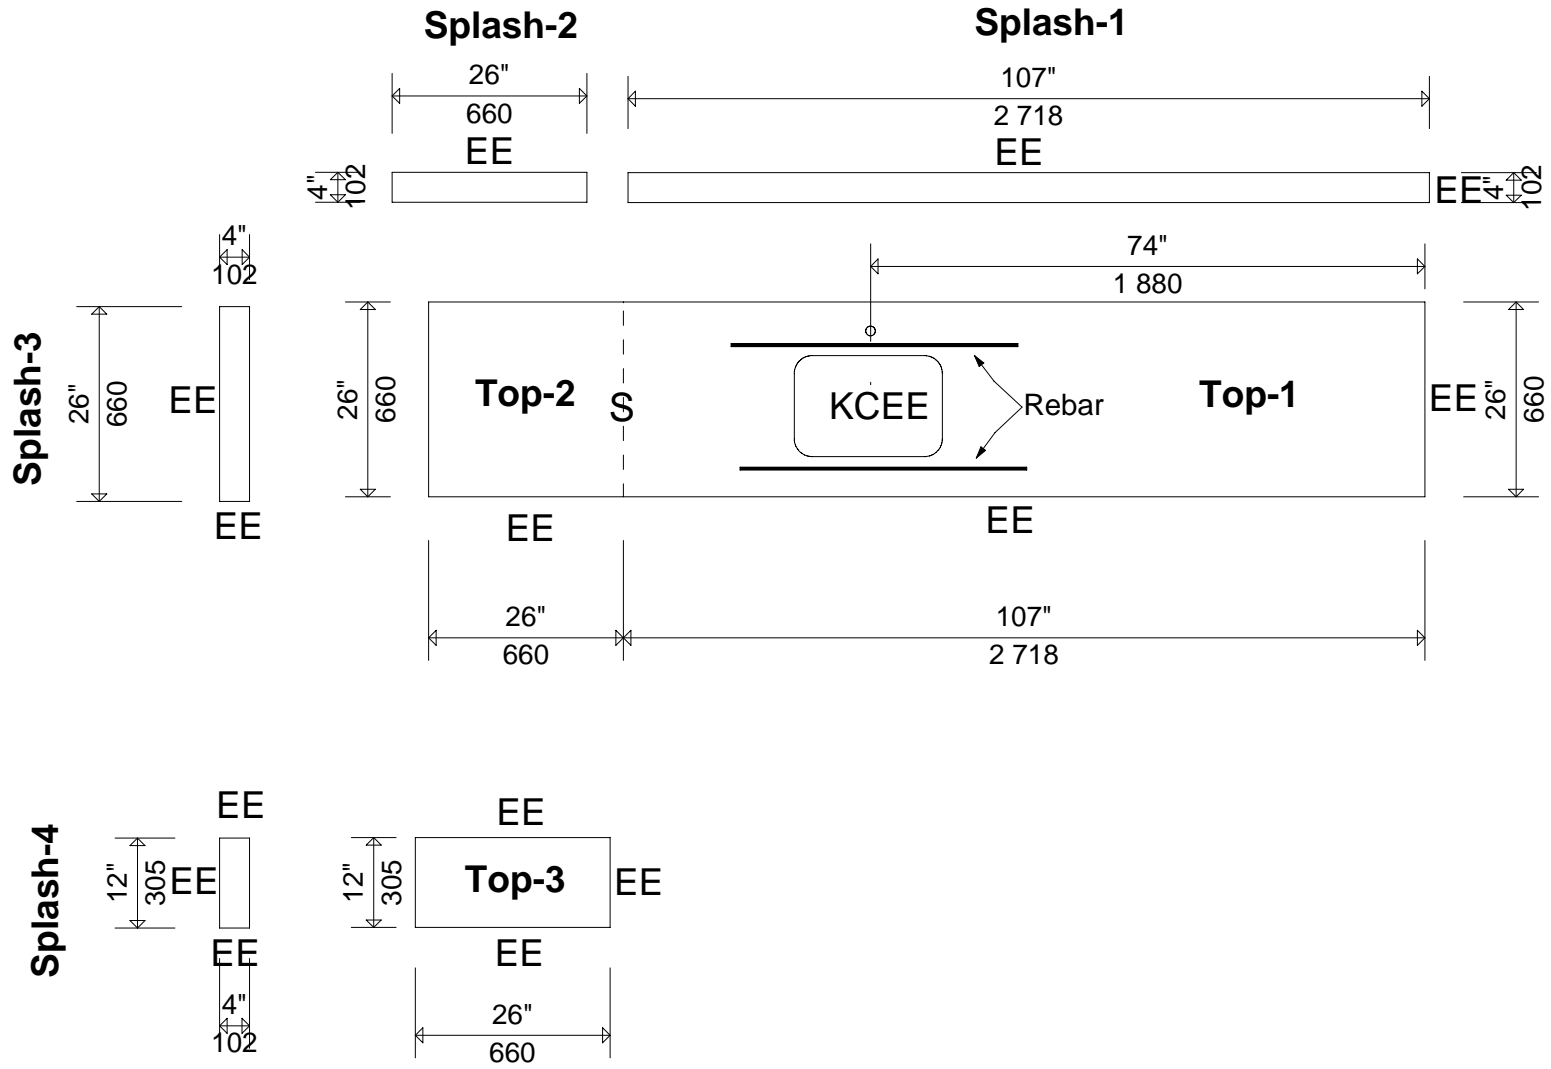



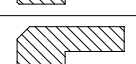
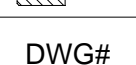
DWG# **#2**


Legend	
	SC Vanity Sink Cut-out (Undermount)
	FH Faucet Holes
	TC Toilet Tissue Cut Out
	FS Facial Slot Cut-out
	KC Kitchen Sink Cut-out
	RC Rough Cut No Chamfered
	CE Rough Cut & Chamfered Edge
	EE Eased & Polished Edge
	BV Beveled Edge
	FB Full Bull Nose
	HB Half Bull nose
	1/4R 1/4R Rounded Edge
	DP Drip Less Edge
	OG Ogee Edge
	LM-FB Laminated Full Bull Nose Edge
	LM-OG Laminated Ogee Edge
	LM-EE Laminated Eased & Polished Edge
	LM-BV Laminated Beveled Edge

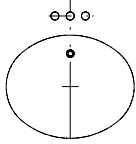

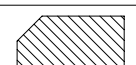Item	Style	Add On	L	W	TK	Color	QTY	Project	
3	Kitchen Top-1	EE,2-rebar,1-KCEE,1-FH,9-CH	107	26	1 3/16	Black Pearl	10	<b>Lee Mill Village</b> Client: <b>Rococo</b> Rev. Date: Oct.22.2008 Approved By: <b>D</b> Contractor: _____ Subcontractor: _____ Drafter: _____	
"C"	Kitchen Top-2	EE	26	26	1 3/16	Black Pearl	10		
	Kitchen Top-3	EE	12	26	1 3/16	Black Pearl	10		
	Spalsh-1	EE	107	4	1 3/16	Black Pearl	10		
	Spalsh-2	EE	26	4	1 3/16	Black Pearl	10		
	Spalsh-3	EE	26	4	1 3/16	Black Pearl	10		
	Spalsh-4	EE	12	4	1 3/16	Black Pearl	10		
Granite Shop Drawing Notes: <b>C Kitchen</b> SCALE: DO NOT SCALE									
DWG# <b>#3</b>									

# Legend

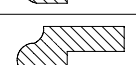	SC Vanity Sink Cut-out (Undermount)
	FH Faucet Holes
	TC Toilet Tissue Cut Out
	FS Facial Slot Cut-out
	KC Kitchen Sink Cut-out
	RC Rough Cut No Chamfered
	CE Rough Cut & Chamfered Edge
	EE Eased & Polished Edge
	BV Beveled Edge
	FB Full Bull Nose
	HB Half Bull nose
	1/4R 1/4R Rounded Edge
	DP Drip Less Edge
	OG Ogee Edge
	LM-FB Laminated Full Bull Nose Edge
	LM-OG Laminated Ogee Edge
	LM-EE Laminated Eased & Polished Edge
	LM-BV Laminated Beveled Edge
DWG#	#4

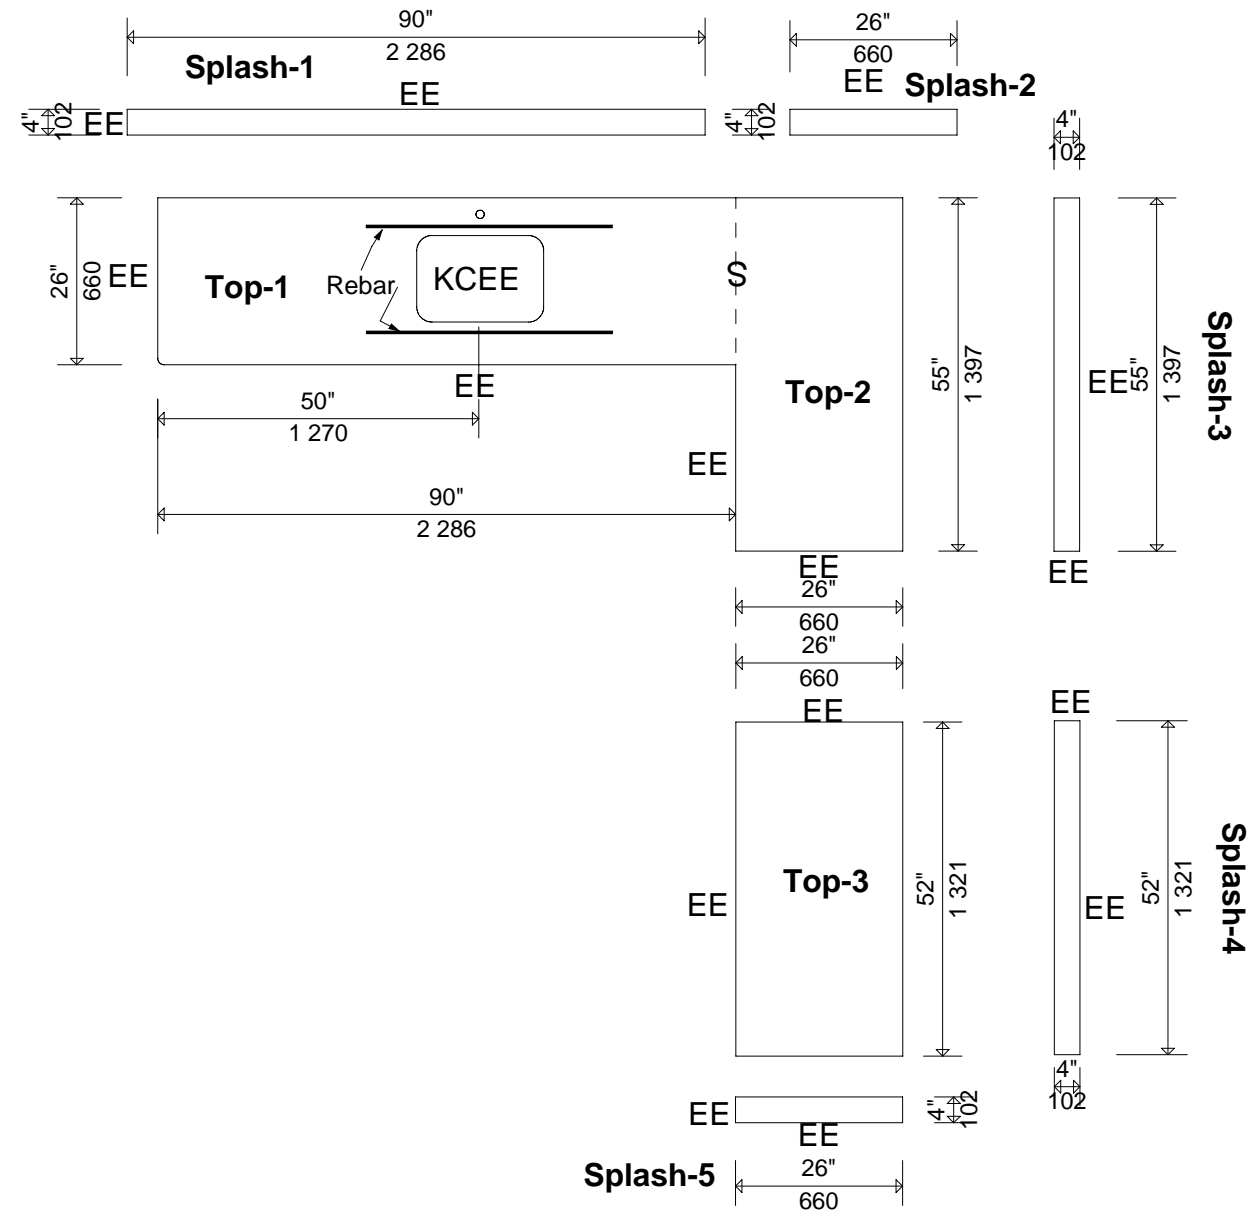


Granite Shop Drawing	Item	Style	Add On	L	W	TK	Color	QTY	Project
	4	Kitchen Top-1	EE,2-rebar,1-KCEE,1-FH,9-CH	90	26	1 3/16	Black Pearl	10	Lee Mill Village
	"D"	Kitchen Top-2	EE	55	26	1 3/16	Black Pearl	10	
Notes	Kitchen Top-3	EE	EE	52	26	1 3/16	Black Pearl	10	Rococo
DO NOT SCALE	Spalsh-1	EE	EE	90	4	1 3/16	Black Pearl	10	
	Spalsh-2	EE	EE	26	4	1 3/16	Black Pearl	10	
	Spalsh-3	EE	EE	55	4	1 3/16	Black Pearl	10	
	Spalsh-4	EE	EE	52	4	1 3/16	Black Pearl	10	
	Spalsh-5	EE	EE	26	4	1 3/16	Black Pearl	10	
SCALE	Client	Approved By		Oct.22.2008					
		Contractor	Subcontractor						
	Rev. Date	Drafter		D					

# Legend


	SC Vanity Sink Cut-out (Undermount)
	FH Faucet Holes
	TC Toilet Tissue Cut Out
	FS Facial Slot Cut-out
	KC Kitchen Sink Cut-out
	RC Rough Cut No Chamfered
	CE Rough Cut & Chamfered Edge
	EE Eased & Polished Edge
	BV Beveled Edge
	FB Full Bull Nose
	HB Half Bull nose
	1/4R 1/4R Rounded Edge
	DP Drip Less Edge
	OG Ogee Edge
	LM-FB Laminated Full Bull Nose Edge
	LM-OG Laminated Ogee Edge

## Back Splash

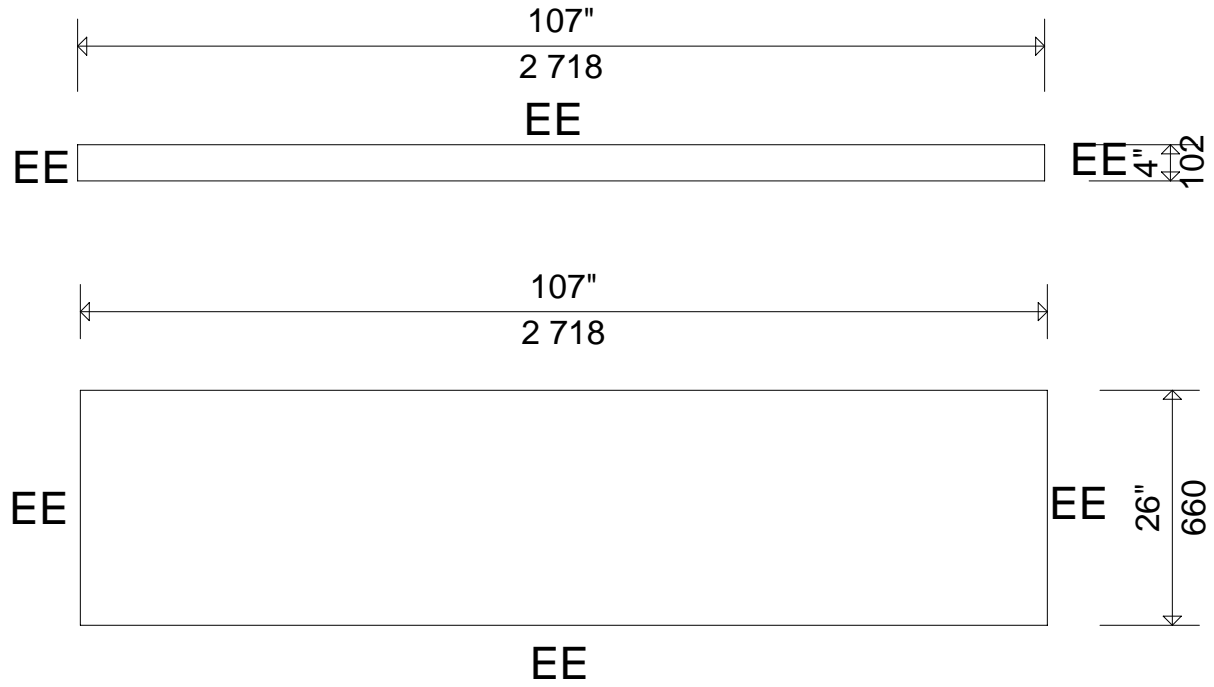

Granite Shop Drawing Notes <b>Extra Blank Top</b> SCALE <b>DO NOT SCALE</b>	Item	Style	Add On	L	W	TK	Color	QTY	Project		
	5 Extra	Kitchen Top-1 Spalsh-1	EE EE	107 107	26 4	1 3/16 1 3/16	Black Pearl Black Pearl	7 7	Lee Mill Village		
									Client	Approved By	
									Rococo	Contractor	Subcontractor
DWG#	#5							Rev. Date	Drafter		
								Oct.29.2008	D		

Legend	
	SC Vanity Sink Cut-out (Undermount)
	FH Faucet Holes
	TC Toilet Tissue Cut Out
	FS Facial Slot Cut-out
	KC Kitchen Sink Cut-out
	RC Rough Cut No Chamfered
	CE Rough Cut & Chamfered Edge
	EE Eased & Polished Edge
	BV Beveled Edge
	FB Full Bull Nose
	HB Half Bull nose
	1/4R 1/4R Rounded Edge
	DP Drip Less Edge
	OG Ogee Edge
	LM-FB Laminated Full Bull Nose Edge
	LM-OG Laminated Ogee Edge
	LM-EE Laminated Eased & Polished Edge
	LM-BV Laminated Beveled Edge
<b>DWG#</b>	

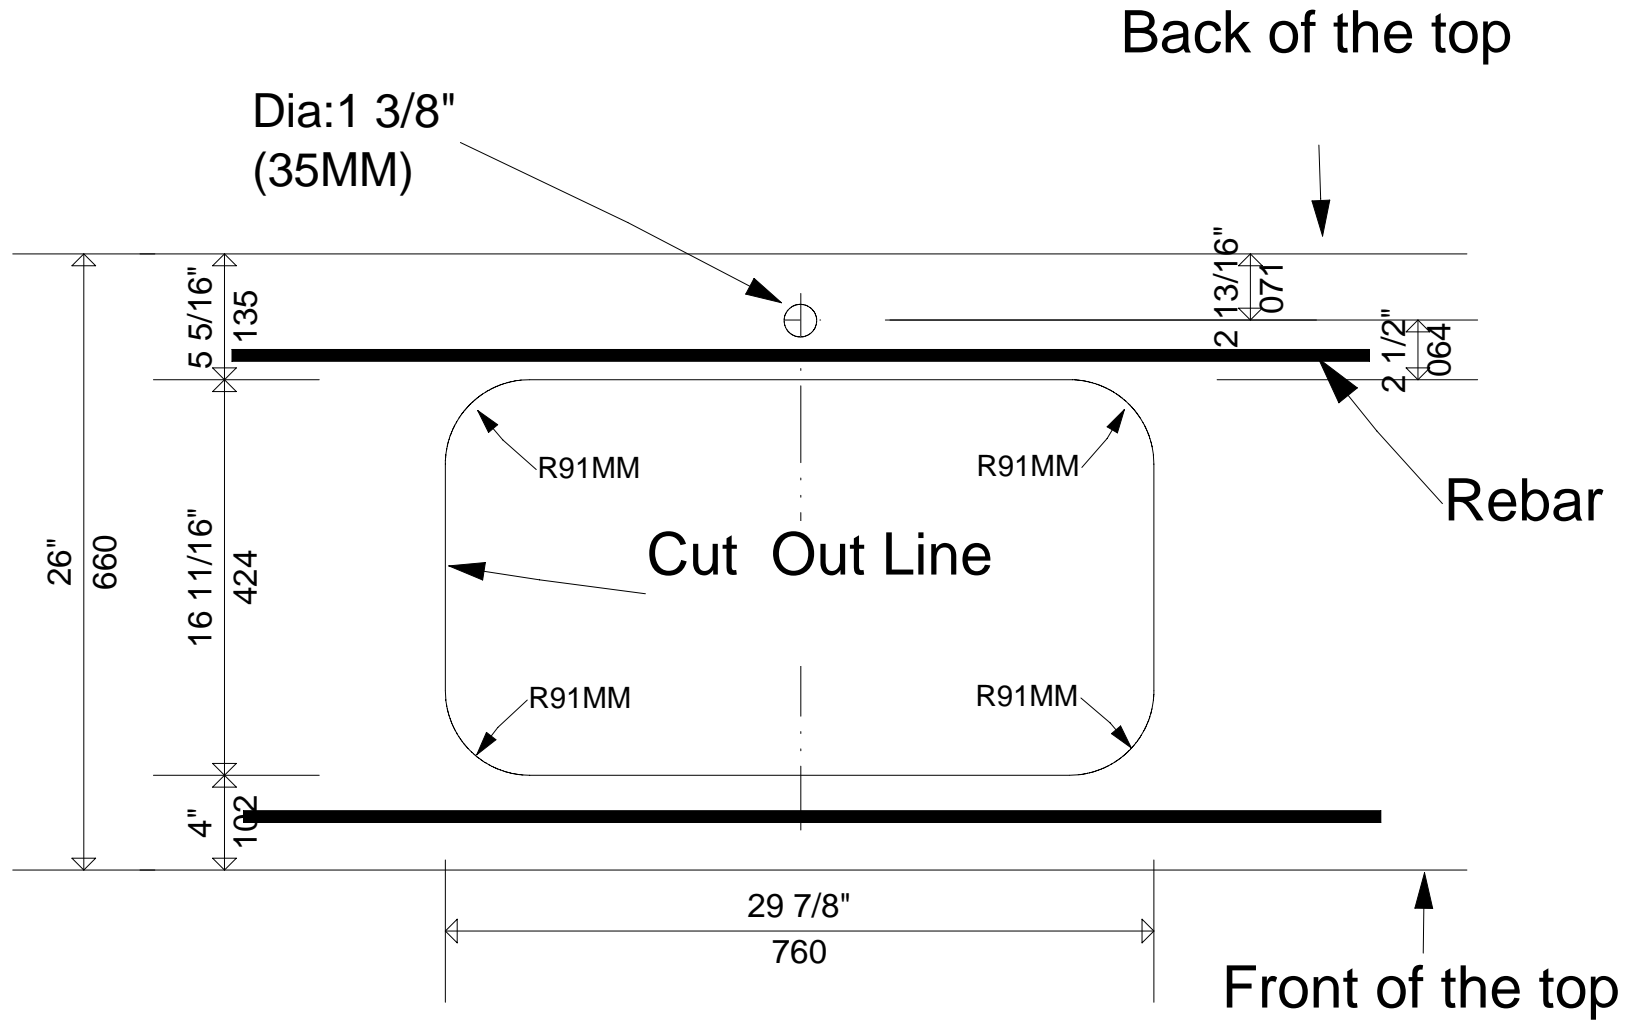

Granite Shop Drawing										Project		Sink cut out: KL 3210A
Item	Style	Add On	L	W	TK	Color	QTY	Lee Mill Village				
								Client	Approved By			
								Rococo	Contractor	Subcontractor		
								Rev. Date	Drafter			
								Oct.22.2008	D			


Notes

SCALE

DO NOT SCALE

# Legend

	SC Vanity Sink Cut-out (Undermount)
	FH Faucet Holes
	TC Toilet Tissue Cut Out
	FS Facial Slot Cut-out
	KC Kitchen Sink Cut-out
	RC Rough Cut No Chamfered
	CE Rough Cut & Chamfered Edge
	EE Eased & Polished Edge
	BV Beveled Edge
	FB Full Bull Nose
	HB Half Bull nose
	1/4R 1/4R Rounded Edge
	DP Drip Less Edge
	OG Ogee Edge
	LM-FB Laminated Full Bull Nose Edge
	LM-OG Laminated Ogee Edge
	LM-EE Laminated Eased & Polished Edge
	LM-BV Laminated Beveled Edge

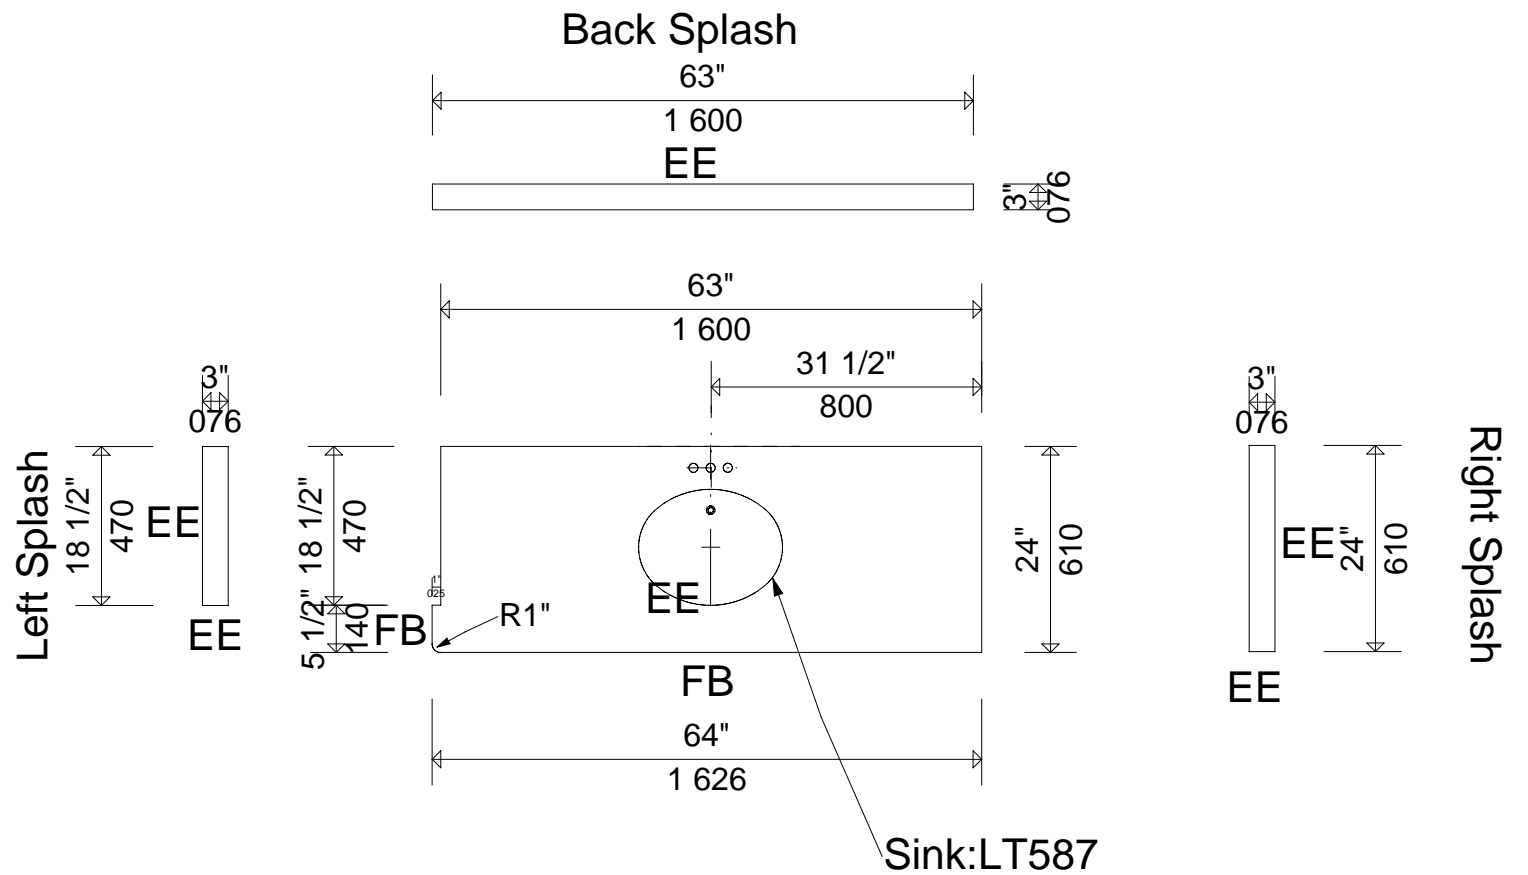


Room#100

Granite Shop Drawing Notes <b>Left</b> SCALE DO NOT SCALE	Item	Style	Add On	L	W	TK	Color	QTY	Project
	1	Vanity Top Backsplash Right Splash Left Splash	FB,CO,1-SCEE,3-FH,4-CH	64 63 24 18 1/2	24 3 3 3	3/4 3/4 3/4 3/4	Tan Brown Tan Brown Tan Brown Tan Brown	24 24 24 24	Rococo
			Client	Approved By					
			Contractor	Subcontractor					
DWG#		01		Rev. Date		May.05.2008		Drafter	
								Sophie	


# Legend

	SC Vanity Sink Cut-out (Undermount)
	FH Faucet Holes
	TC Toilet Tissue Cut Out
	FS Facial Slot Cut-out
	KC Kitchen Sink Cut-out
	RC Rough Cut No Chamfered
	CE Rough Cut & Chamfered Edge
	EE Eased & Polished Edge
	BV Beveled Edge
	FB Full Bull Nose
	HB Half Bull nose
	1/4R 1/4R Rounded Edge
	DP Drip Less Edge
	OG Ogee Edge
	LM-FB Laminated Full Bull Nose Edge
	LM-OG Laminated Ogee Edge
	LM-EE Laminated Eased & Polished Edge
	LM-BV Laminated Beveled Edge


Left Splash

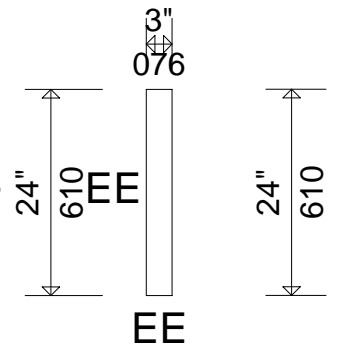

# Back Splash

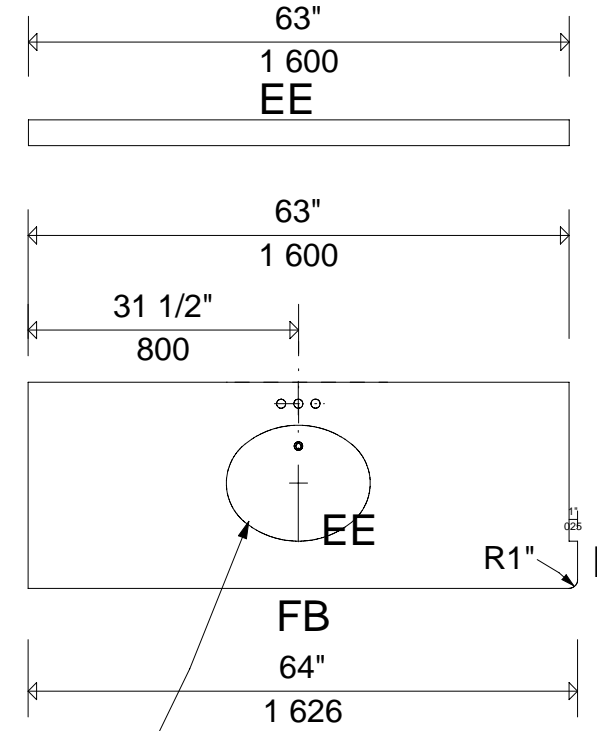

3" 076

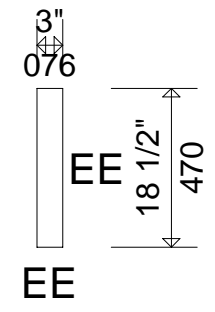

Right Splash

Sink:LT587

Room#100

Item	Style	Add On	L	W	TK	Color	QTY	Project																
2	Right Vanity Backsplash	FB,CO,1-SCEE,3-FH,4-CH	64	24	3/4	Tan Brown	24	<table border="1"> <tr> <td colspan="2">Client</td> <td colspan="2">Approved By</td> </tr> <tr> <td colspan="2">Rococo</td> <td>Contractor</td> <td>Subcontractor</td> </tr> <tr> <td colspan="2">Rev. Date</td> <td colspan="2">Drafter</td> </tr> <tr> <td colspan="2">May.05.2008</td> <td colspan="2">Sophie</td> </tr> </table>	Client		Approved By		Rococo		Contractor	Subcontractor	Rev. Date		Drafter		May.05.2008		Sophie	
Client		Approved By																						
Rococo		Contractor	Subcontractor																					
Rev. Date		Drafter																						
May.05.2008		Sophie																						
	Left Splash	EE	24	3	3/4	Tan Brown	24																	
	Right Splash	EE	18 1/2	3	3/4	Tan Brown	24																	
	Backsplash	EE	63	3	3/4	Tan Brown	24																	

Granite Shop Drawing

Notes

Right

SCALE


DO NOT SCALE

DWG#

02

# Legend

	SC Vanity Sink Cut-out (Undermount)
	FH Faucet Holes
	TC Toilet Tissue Cut Out
	FS Facial Slot Cut-out
	KC Kitchen Sink Cut-out
	RC Rough Cut No Chamfered
	CE Rough Cut & Chamfered Edge
	EE Eased & Polished Edge
	BV Beveled Edge
	FB Full Bull Nose
	HB Half Bull nose
	1/4R 1/4R Rounded Edge
	DP Drip Less Edge
	OG Ogee Edge
	LM-FB Laminated Full Bull Nose Edge
	LM-OG Laminated Ogee Edge
	LM-EE Laminated Eased & Polished Edge
	LM-BV Laminated Beveled Edge

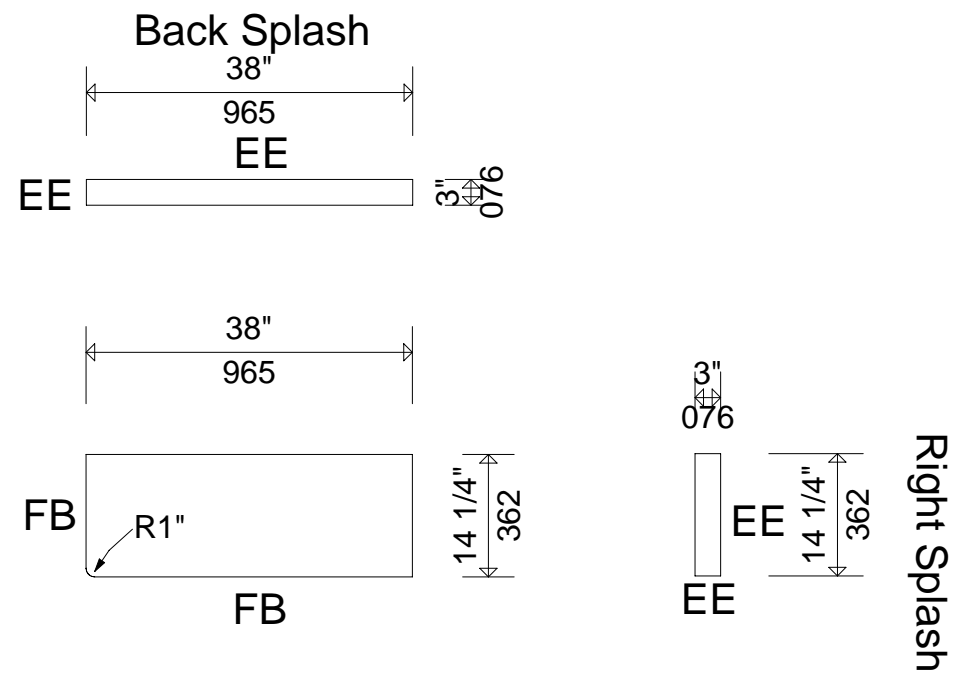

## Room#101

Item	Style	Add On	L	W	TK	Color	QTY	Project
3	Right Shelf	FB	38	14 1/4	3/4	Tan Brown	24	Rococo
	Backsplash	EE	38	3	3/4	Tan Brown	24	
	Right Splash	EE	14 1/4	3	3/4	Tan Brown	24	



  

Notes		Approved By	
<b>Right</b>	SCALE	Contractor	Subcontractor
		Drafter	
DO NOT SCALE		Rev. Date	Sophie
		Jun.18.2008	

DWG# 03

# Legend

	SC Vanity Sink Cut-out (Undermount)
	FH Faucet Holes
	TC Toilet Tissue Cut Out
	FS Facial Slot Cut-out
	KC Kitchen Sink Cut-out
	RC Rough Cut No Chamfered
	CE Rough Cut & Chamfered Edge
	EE Eased & Polished Edge
	BV Beveled Edge
	FB Full Bull Nose
	HB Half Bull nose
	1/4R 1/4R Rounded Edge
	DP Drip Less Edge
	OG Ogee Edge
	LM-FB Laminated Full Bull Nose Edge
	LM-OG Laminated Ogee Edge
	LM-EE Laminated Eased & Polished Edge
	LM-BV Laminated Beveled Edge

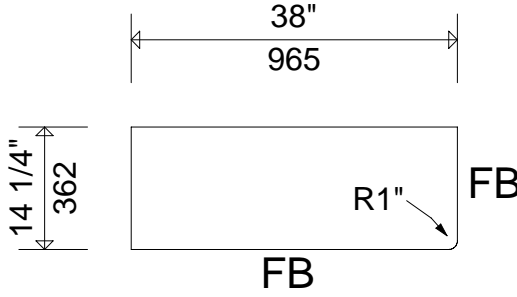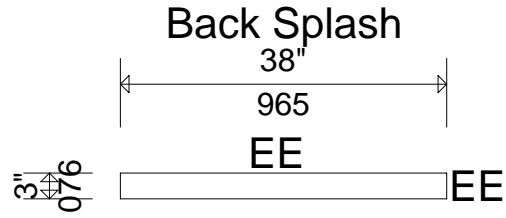

Left Splash















## Room#101

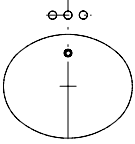
Item	Style	Add On	L	W	TK	Color	QTY	Project
4	Left Shelf	FB	38	14 1/4	3/4	Tan Brown	24	Rococo
	Backsplash	EE	38	3	3/4	Tan Brown	24	
	Left Splash	EE	14 1/4	3	3/4	Tan Brown	24	

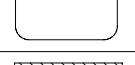Notes		Approved By	
Left	DO NOT SCALE	Contractor	Subcontractor
		Drafter	
Rev. Date		Jun.18.2008	
DWG#		04	
SCALE		Sophie	
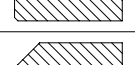
# Legend

	SC Vanity Sink Cut-out (Undermount)
	FH Faucet Holes
	TC Toilet Tissue Cut Out
	FS Facial Slot Cut-out
	KC Kitchen Sink Cut-out
	RC Rough Cut No Chamfered
	CE Rough Cut & Chamfered Edge
	EE Eased & Polished Edge
	BV Beveled Edge
	FB Full Bull Nose
	HB Half Bull nose
	1/4R 1/4R Rounded Edge
	DP Drip Less Edge
	OG Ogee Edge

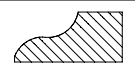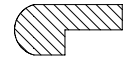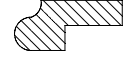

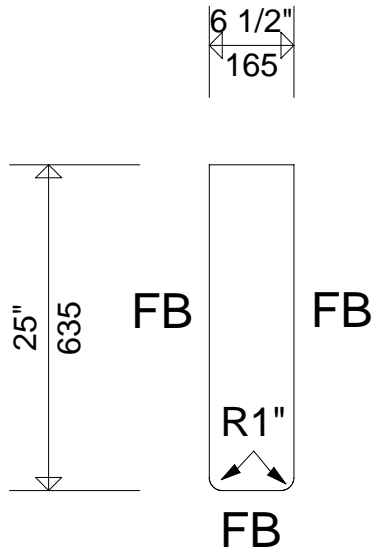
Room#101

Granite Shop Drawing	Item	Style	Add On	L	W	TK	Color	QTY	Project		
	5	Shelf	FB	25	6 1/2	3/4	Tan Brown	60			
	Notes	Shelf									
	SCALE	DO NOT SCALE									
DWG#	05										
									Client	Approved By	
									Rococo	Contractor	Subcontractor
									Rev. Date	Drafter	
									May.05.2008	Sophie	



# Legend

	SC Vanity Sink Cut-out (Undermount)
	FH Faucet Holes
	TC Toilet Tissue Cut Out
	FS Facial Slot Cut-out
	KC Kitchen Sink Cut-out
	RC Rough Cut No Chamfered
	CE Rough Cut & Chamfered Edge
	EE Eased & Polished Edge
	BV Beveled Edge
	FB Full Bull Nose
	HB Half Bull nose
	1/4R 1/4R Rounded Edge
	DP Drip Less Edge
	OG Ogee Edge
	LM-FB Laminated Full Bull Nose Edge
	LM-OG Laminated Ogee Edge
	LM-EE Laminated Eased & Polished Edge
	LM-BV Laminated Beveled Edge

Left Splash

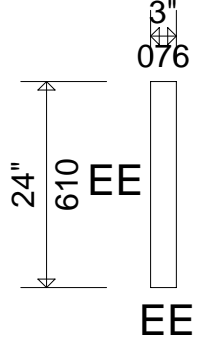


## Back Splash

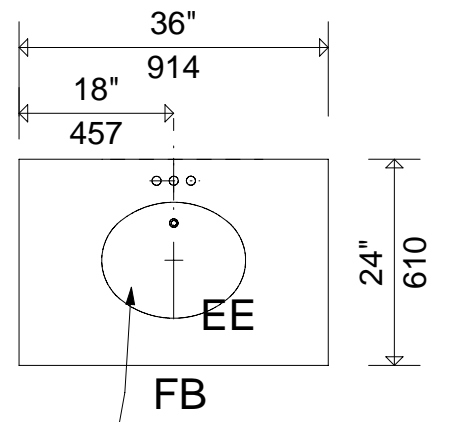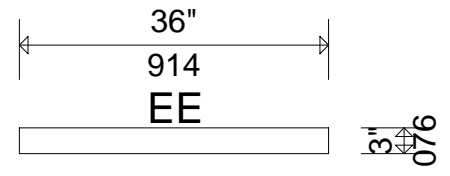

Sink:LT587

Right Splash

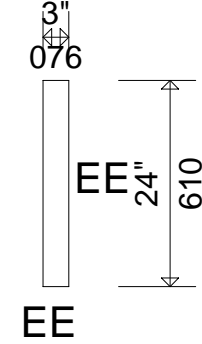

Room#108

Item	Style	Add On	L	W	TK	Color	QTY	Project
6	Vanity Top	FB,1-SCEE,3-FH,4-CH	36	24	3/4	Tan Brown	9	Rococo
	Backsplash	EE	36	3	3/4	Tan Brown	9	
	Right Splash	EE	24	3	3/4	Tan Brown	9	
	Left Splash	EE	24	3	3/4	Tan Brown	9	


  

Notes	Approved By	
SCALE	Client	Contractor
	Subcontractor	
DO NOT SCALE	Rev. Date	Drafter
	May.05.2008	Sophie

DWG# 06

# Legend

	SC Vanity Sink Cut-out (Undermount)
	FH Faucet Holes
	TC Toilet Tissue Cut Out
	FS Facial Slot Cut-out
	KC Kitchen Sink Cut-out
	RC Rough Cut No Chamfered
	CE Rough Cut & Chamfered Edge
	EE Eased & Polished Edge
	BV Beveled Edge
	FB Full Bull Nose
	HB Half Bull nose
	1/4R 1/4R Rounded Edge
	DP Drip Less Edge
	OG Ogee Edge
	LM-FB Laminated Full Bull Nose Edge
	LM-OG Laminated Ogee Edge
	LM-EE Laminated Eased & Polished Edge
	LM-BV Laminated Beveled Edge

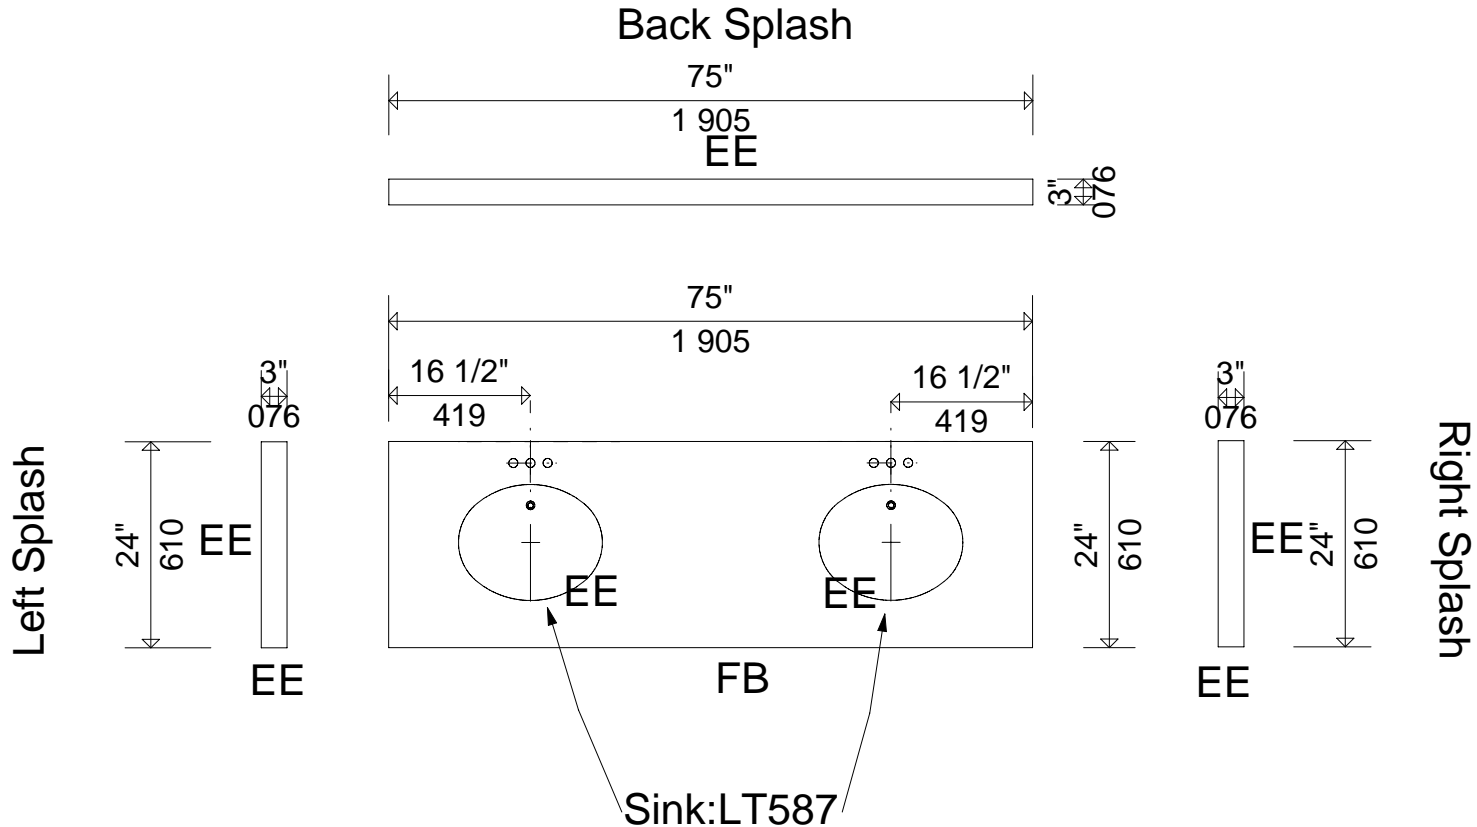

Room#109

Item	Style	Add On	L	W	TK	Color	QTY	Project
7	Vanity Top	FB,2-SCEE,6-FH,8-CH	75	24	3/4	Tan Brown	1	Granite Shop Drawing Notes Top Harbor Suite SCALE DO NOT SCALE
	Backsplash	EE	75	3	3/4	Tan Brown	1	
	Left Splash	EE	24	3	3/4	Tan Brown	1	
	Right Splash	EE	24	3	3/4	Tan Brown	1	


Client	Approved By	
Rococo	Contractor	Subcontractor
	Drafter	
Rev. Date	Sophie	
May.05.2008		

DWG# 07




# Legend

	SC Vanity Sink Cut-out (Undermount)
	FH Faucet Holes
	TC Toilet Tissue Cut Out
	FS Facial Slot Cut-out
	KC Kitchen Sink Cut-out
	RC Rough Cut No Chamfered
	CE Rough Cut & Chamfered Edge
	EE Eased & Polished Edge
	BV Beveled Edge
	FB Full Bull Nose
	HB Half Bull nose
	1/4R 1/4R Rounded Edge
	DP Drip Less Edge
	OG Ogee Edge
	LM-FB Laminated Full Bull Nose Edge
	LM-OG Laminated Ogee Edge
	LM-EE Laminated Eased & Polished Edge
	LM-BV Laminated Beveled Edge

Left Splash

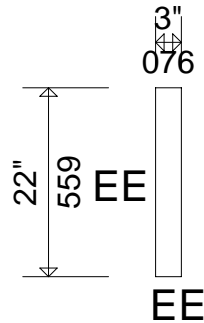

# Back Splash

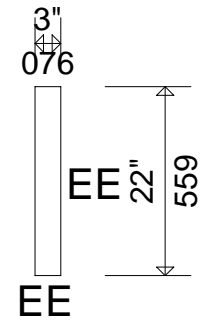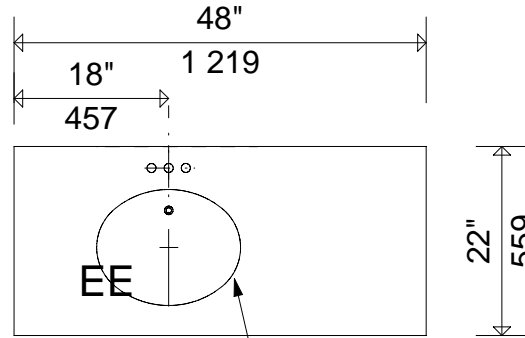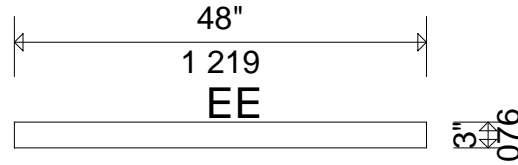

Right Splash

## Room#110

Item	Style	Add On	L	W	TK	Color	QTY	Project														
8	Vanity Top	FB,1-SCEE,3-FH,4-CH	48	22	3/4	Tan Brown	3	<table border="1"> <tr> <td>Client</td> <td colspan="2">Approved By</td> </tr> <tr> <td rowspan="2"><b>Rococo</b></td> <td>Contractor</td> <td>Subcontractor</td> </tr> <tr> <td>Drafter</td> <td></td> </tr> <tr> <td>Rev. Date</td> <td colspan="2">May.05.2008</td> </tr> <tr> <td></td> <td colspan="2">Sophie</td> </tr> </table>	Client	Approved By		<b>Rococo</b>	Contractor	Subcontractor	Drafter		Rev. Date	May.05.2008			Sophie	
Client	Approved By																					
<b>Rococo</b>	Contractor	Subcontractor																				
	Drafter																					
Rev. Date	May.05.2008																					
	Sophie																					
	Backsplash	EE	48	3	3/4	Tan Brown	3															
	Left Splash	EE	22	3	3/4	Tan Brown	3															
	Right Splash	EE	22	3	3/4	Tan Brown	3															

Granite Shop Drawing

Notes


**Handicap**

SCALE

DO NOT SCALE

DWG# **08**

Legend	
	SC Vanity Sink Cut-out (Undermount)
	FH Faucet Holes
	TC Toilet Tissue Cut Out
	FS Facial Slot Cut-out
	KC Kitchen Sink Cut-out
	RC Rough Cut No Chamfered
	CE Rough Cut & Chamfered Edge
	EE Eased & Polished Edge
	BV Beveled Edge
	FB Full Bull Nose
	HB Half Bull nose
	1/4R 1/4R Rounded Edge
	DP Drip Less Edge
	OG Ogee Edge
	LM-FB Laminated Full Bull Nose Edge
	LM-OG Laminated Ogee Edge
	LM-EE Laminated Eased & Polished Edge
	LM-BV Laminated Beveled Edge

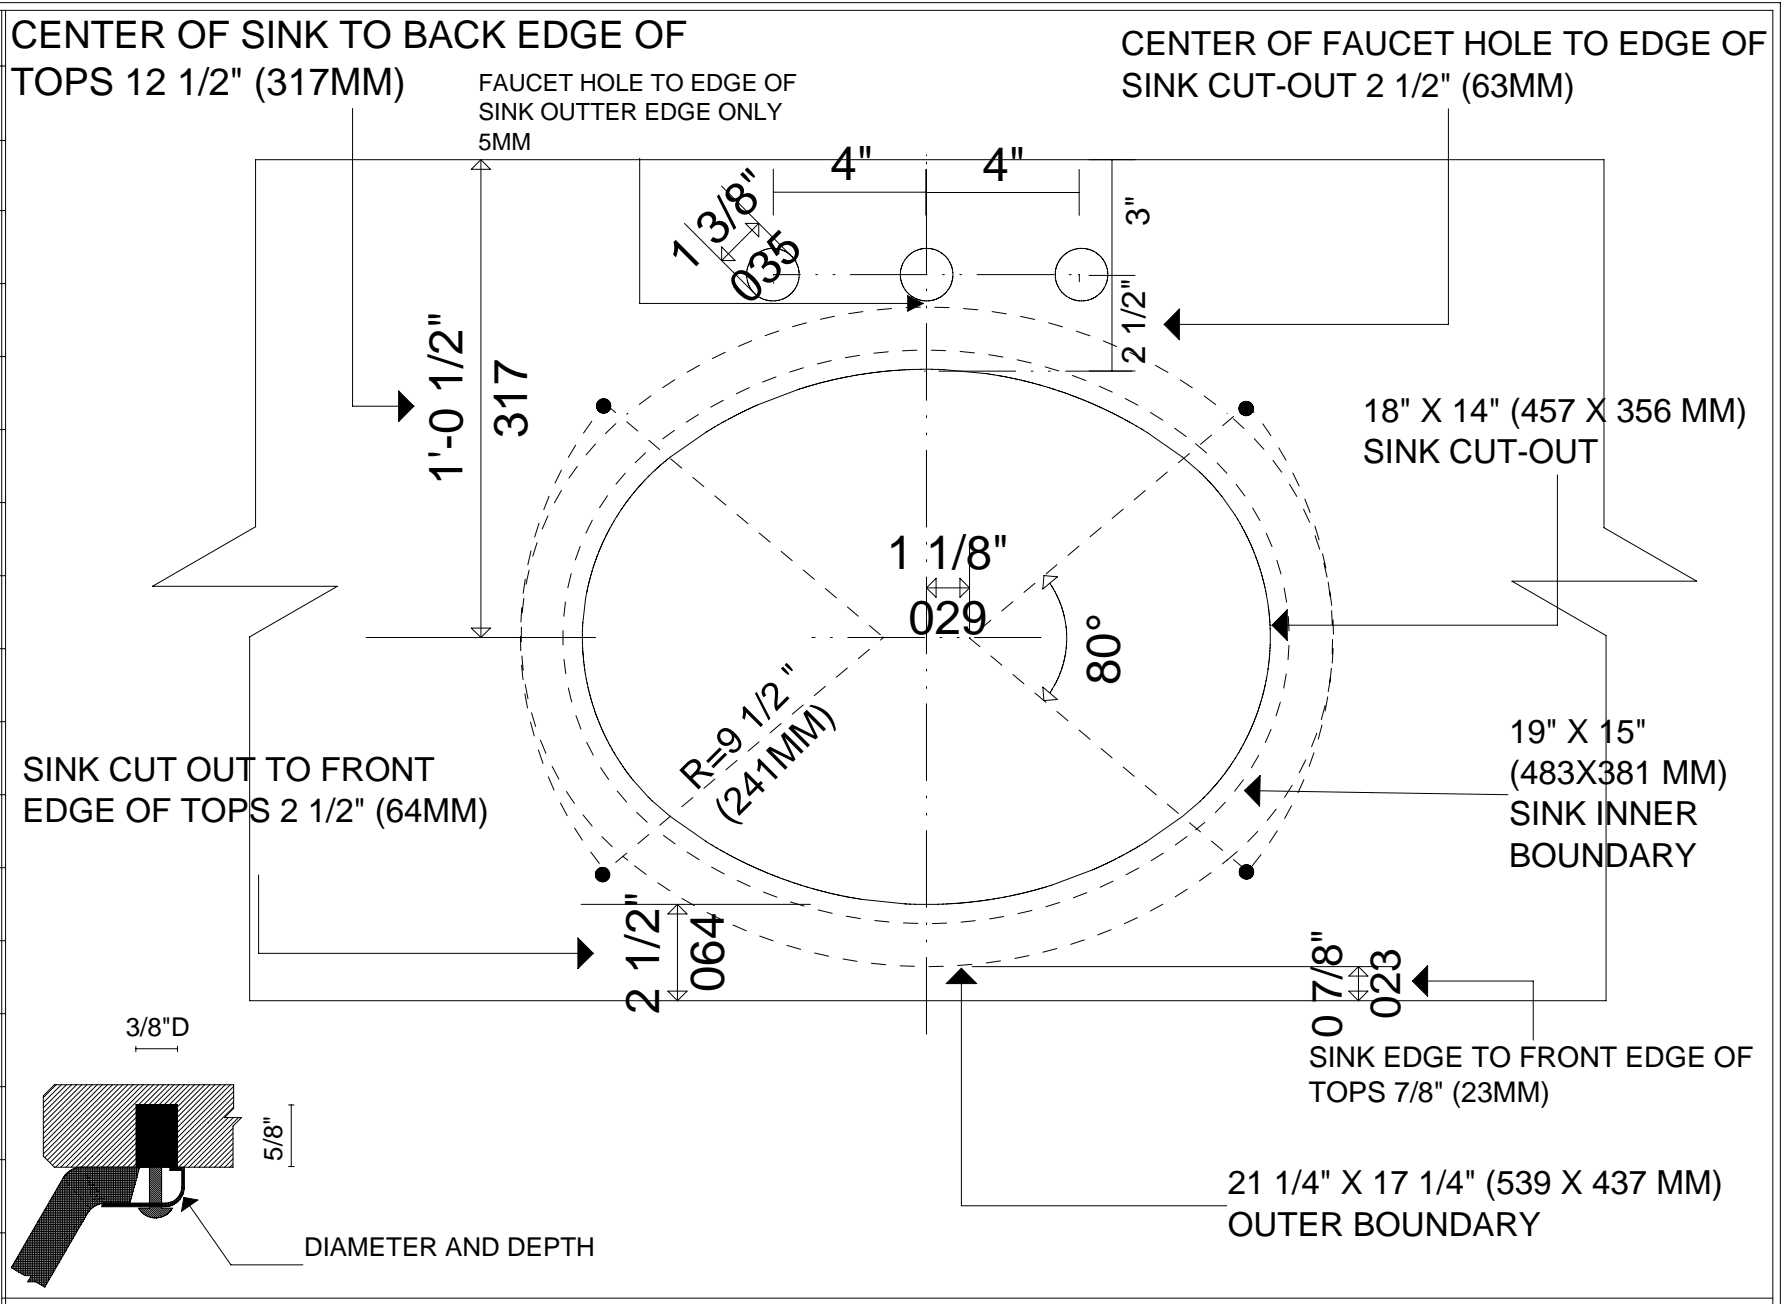

DWG#	
------	--

Notes	
SCALE	DO NOT SCALE

Stype	Add On	L	W	TK	Color	QTY	Project

Client	Approved By
<b>Rococo</b>	Contractor
Rev. Date	Drafter
June.19.08	Sophie

LT587
<b>Sink Cut Out</b>